


THIS DOCUMENT CONTAINS INFORMATION AND INTELLECTUAL PROPERTY PROPRIETARY TO OPENAIRE INC. AND SHALL NOT BE COPIED, DISCLOSED TO OTHERS OR USED FOR ANY PURPOSE WITHOUT WRITTEN PERMISSION OF OPENAIRE INC.

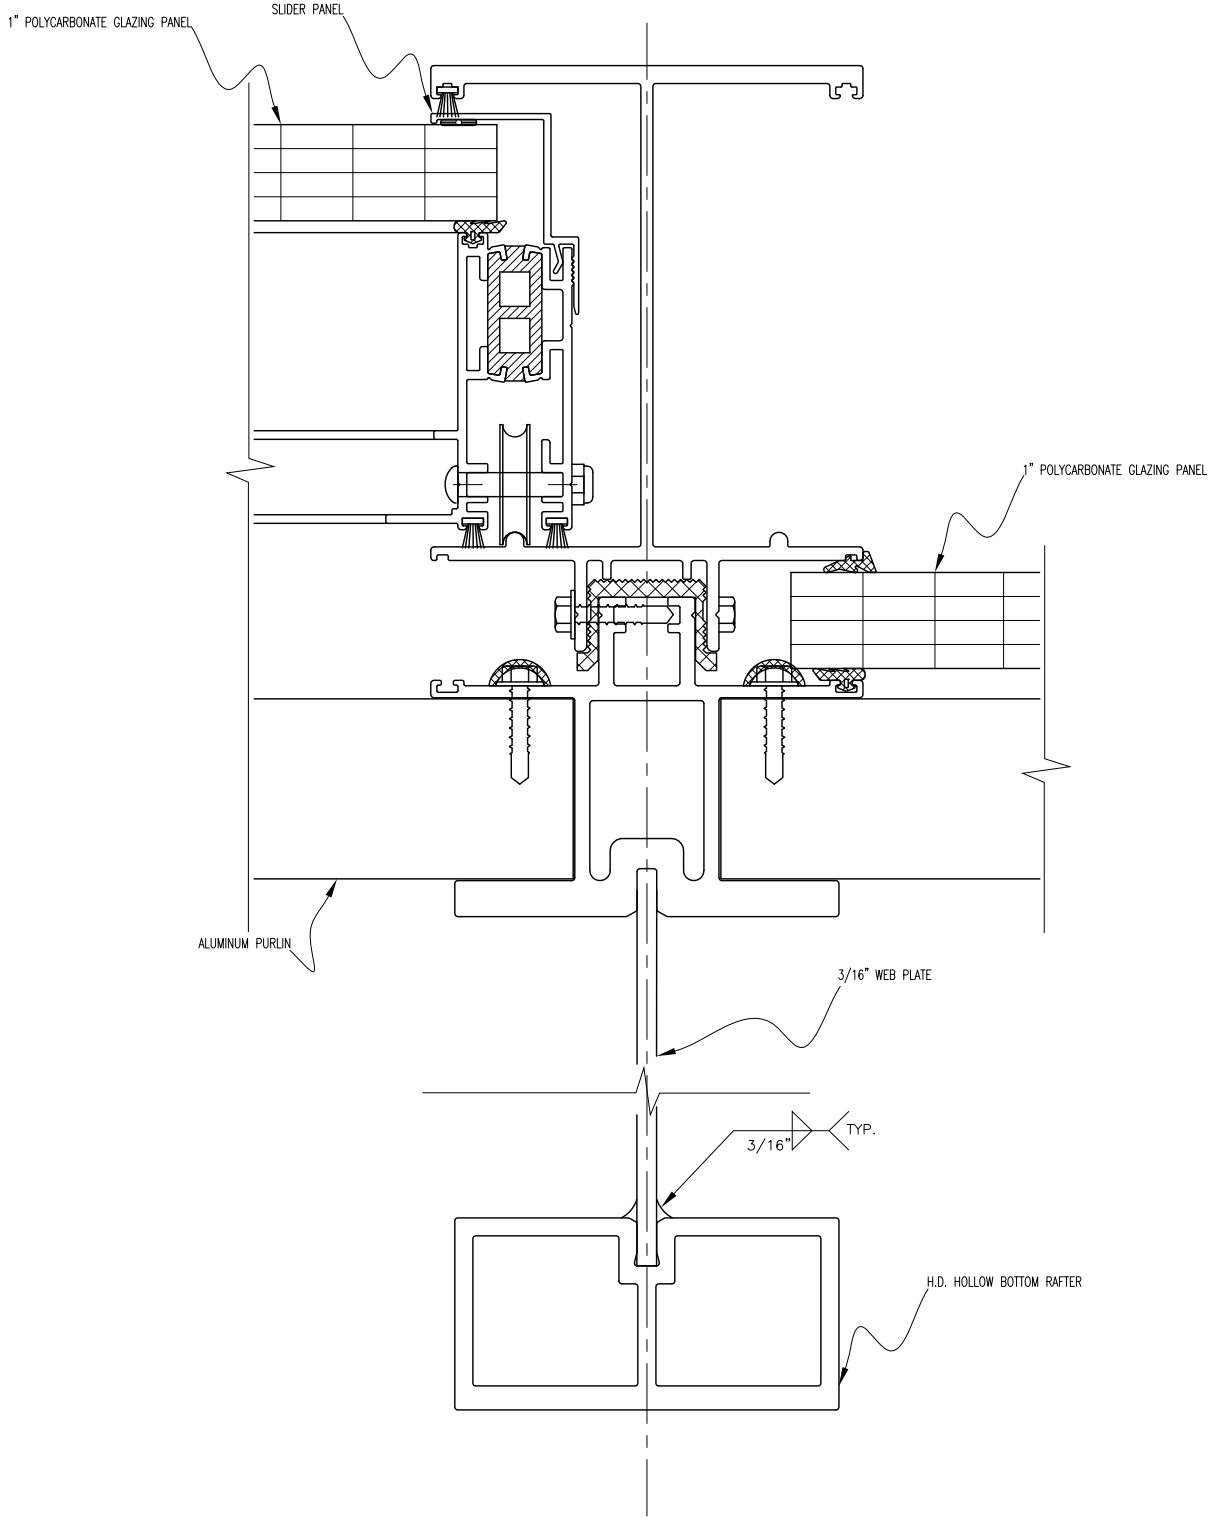

OpenAire

2360B CORNWALL ROAD  
OAKVILLE, ONTARIO, L6J 7T9  
T: (905) 901-8535/F: (905) 901-8662

<b>STANDARD DETAILS</b>		
DESCRIPTION: W85 BUILDING SYSTEM RAFTER FIXED AND SLIDER AREA		SD NO.
APPROVED BY: B.M.	DATE: AUG/26/10	SCALE: 1:5

SD NO.  
**RA102**