


THIS DOCUMENT CONTAINS INFORMATION AND INTELLECTUAL PROPERTY PROPRIETARY TO OPENAIRE INC. AND SHALL NOT BE COPIED, DISCLOSED TO OTHERS OR USED FOR ANY PURPOSE WITHOUT WRITTEN PERMISSION OF OPENAIRE INC.

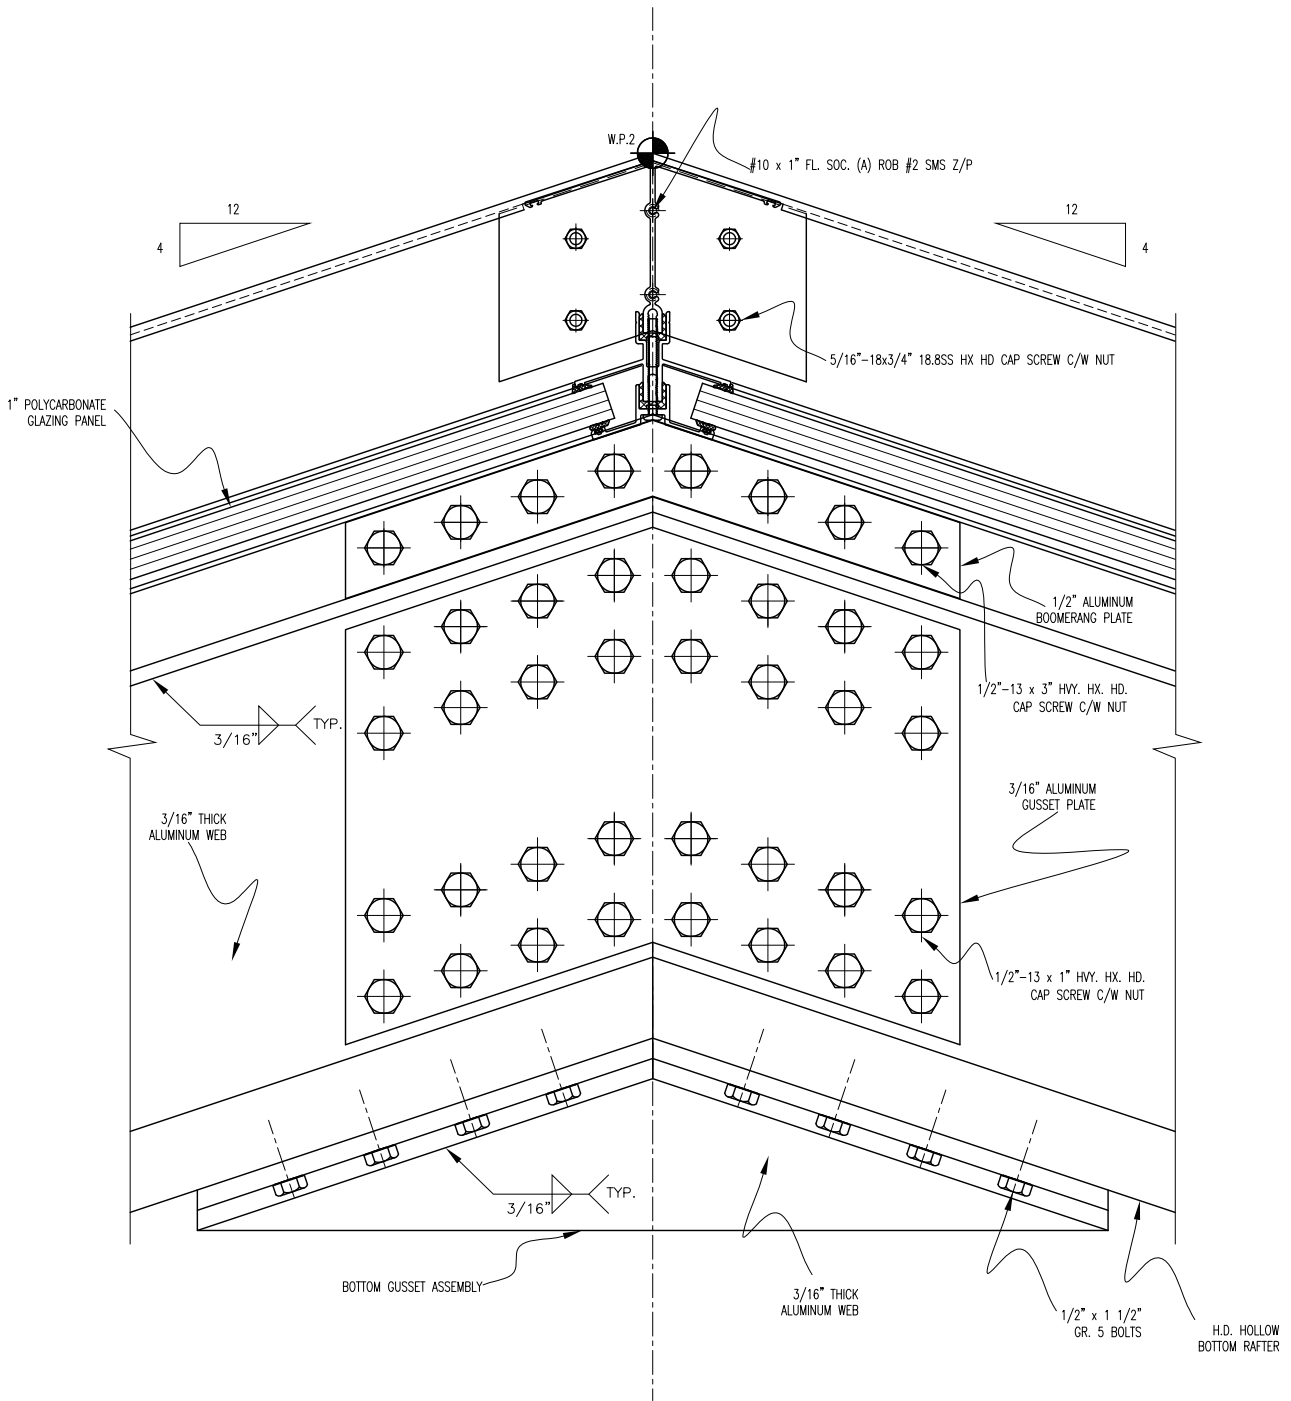


2360B CORNWALL ROAD  
OAKVILLE, ONTARIO, L6J 7T9  
T: (905) 901-8535/F: (905) 901-8662

<b>STANDARD DETAILS</b>		
DESCRIPTION: W85 BUILDING SYSTEM RIDGE DETAIL AT FIXED BAYS		SD NO.
APPROVED BY: B.M.	DATE: AUG/26/10	SCALE: 1:2

RI102